


EDON fiberglass

~ www.edon.com ~

PLAN VIEW OF BALUSTRADE

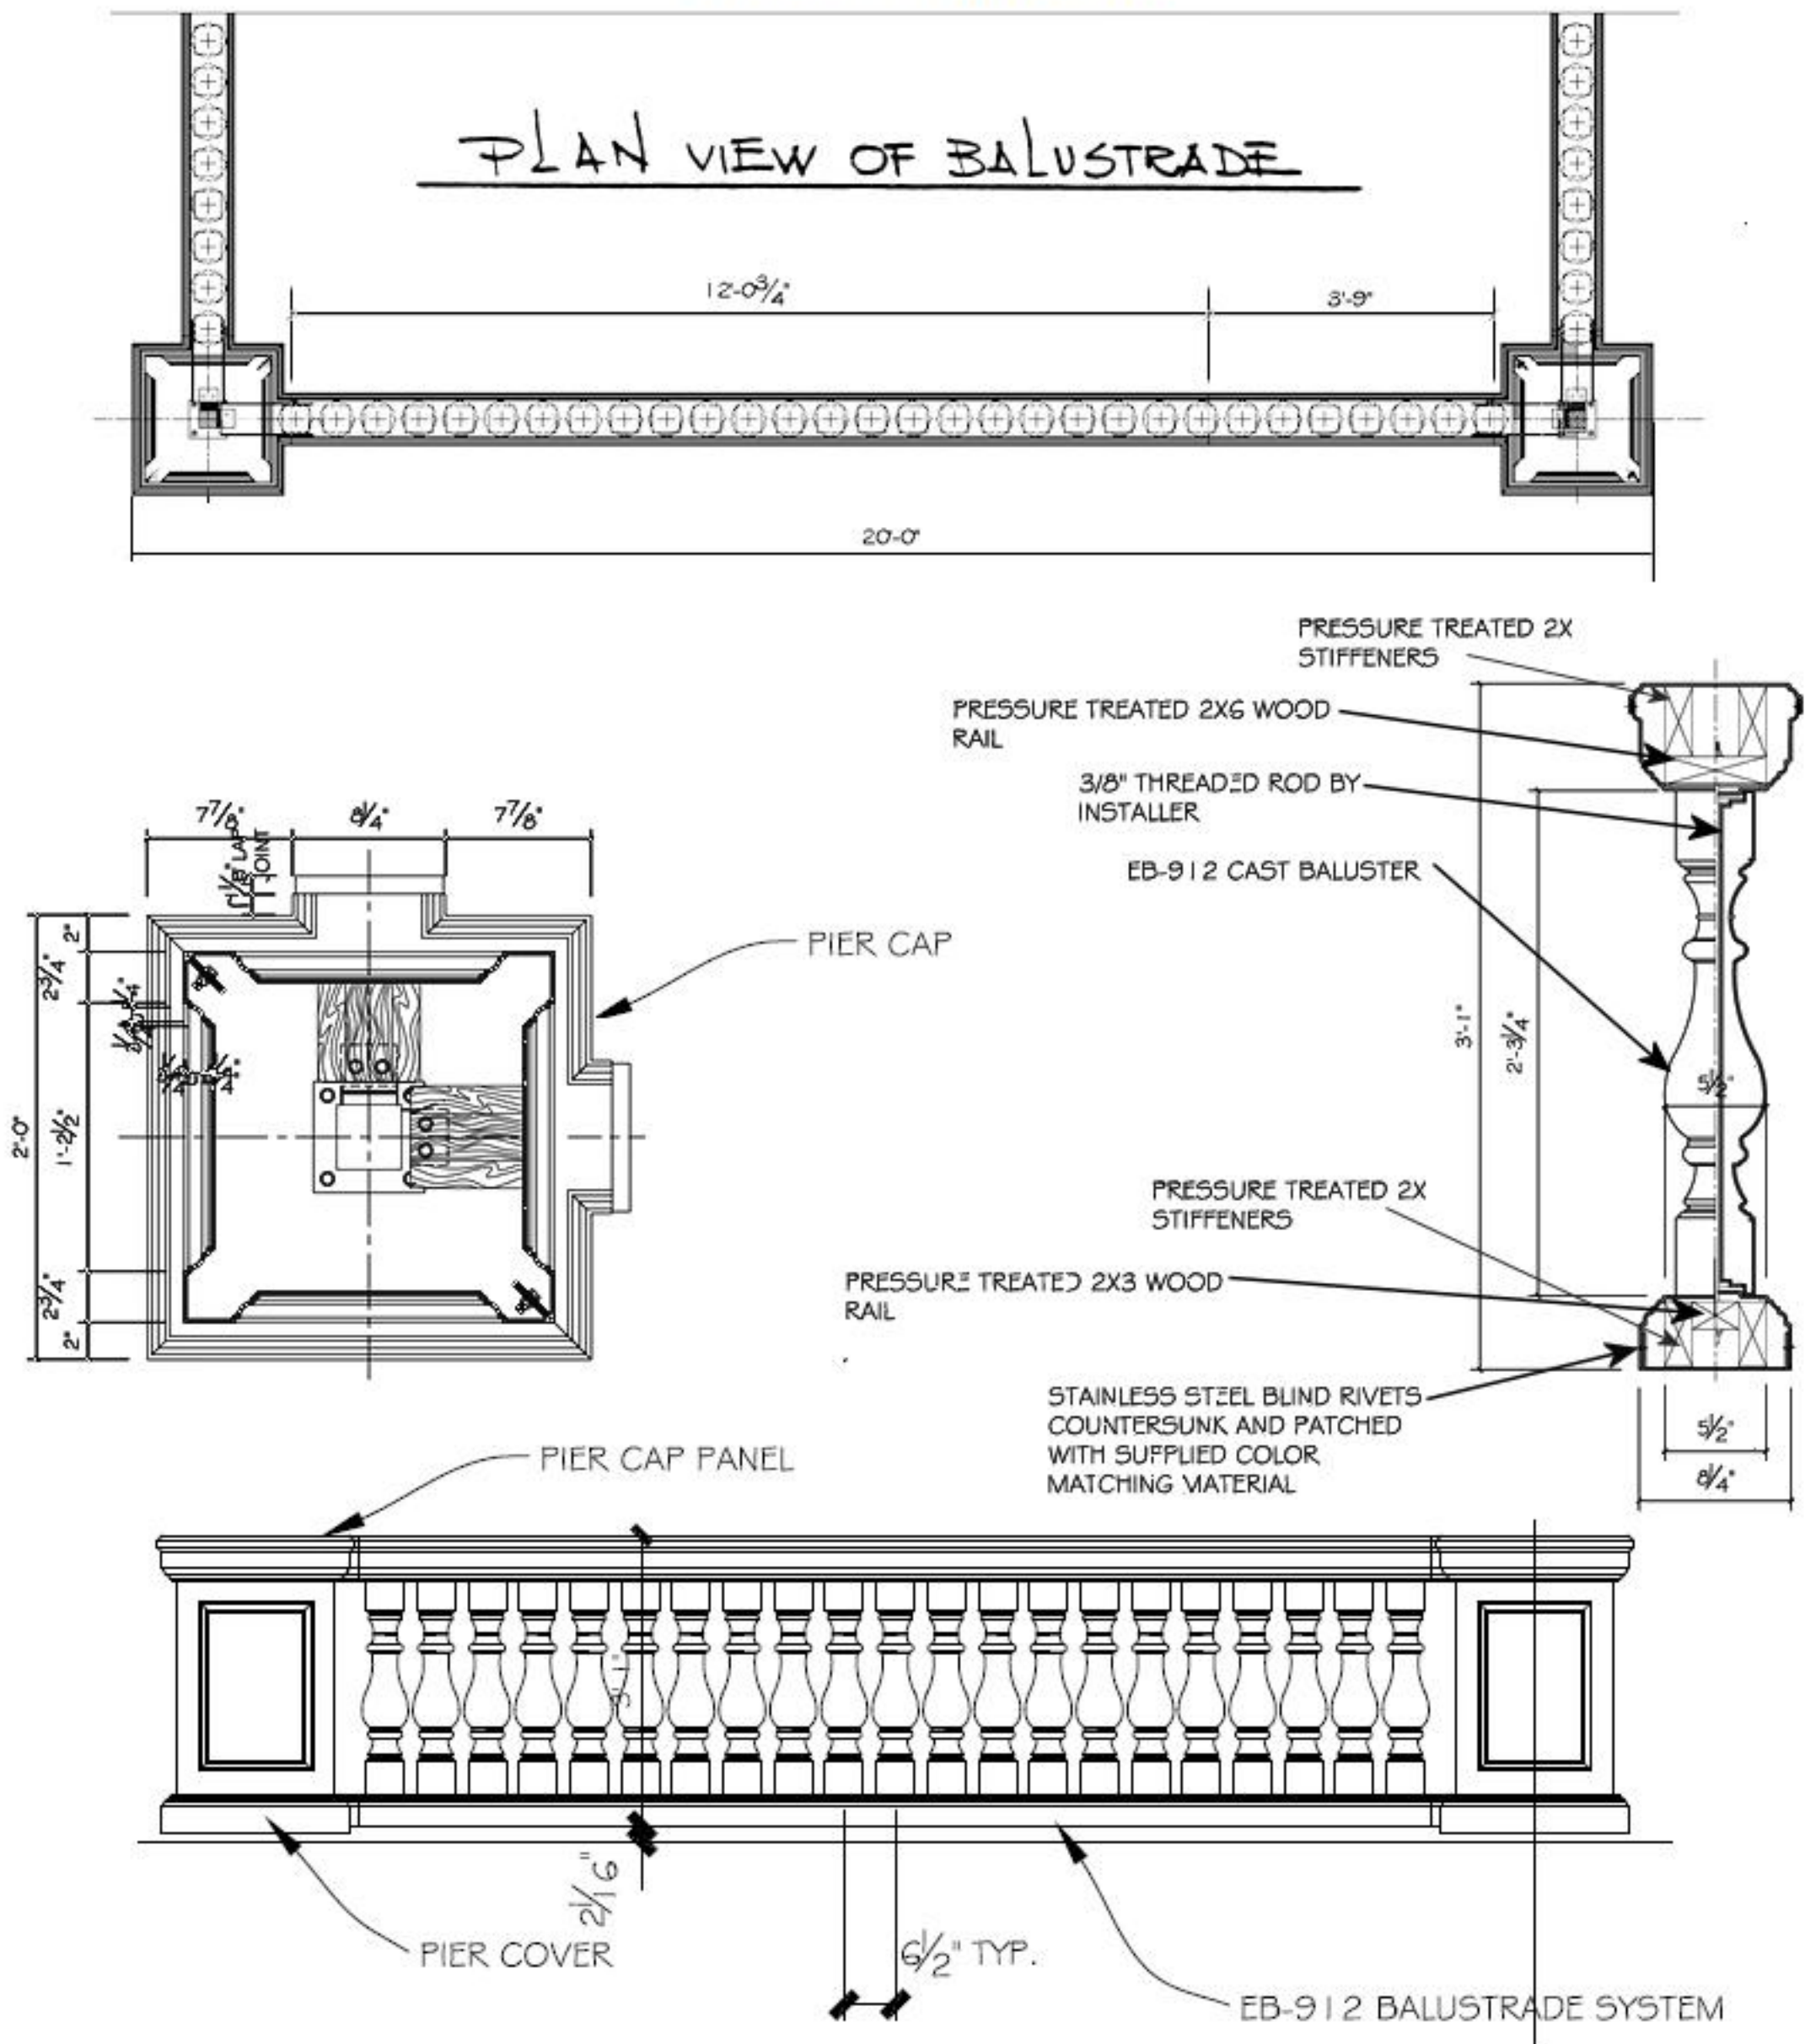

EB-912 BALUSTRADE SYSTEM