
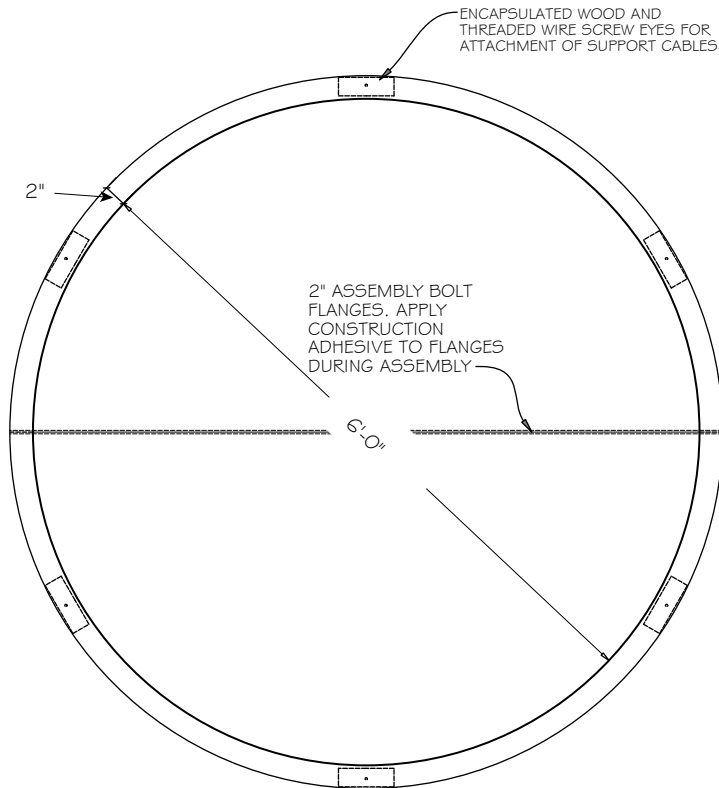


EDON fiberglass

<http://www.edon.com>

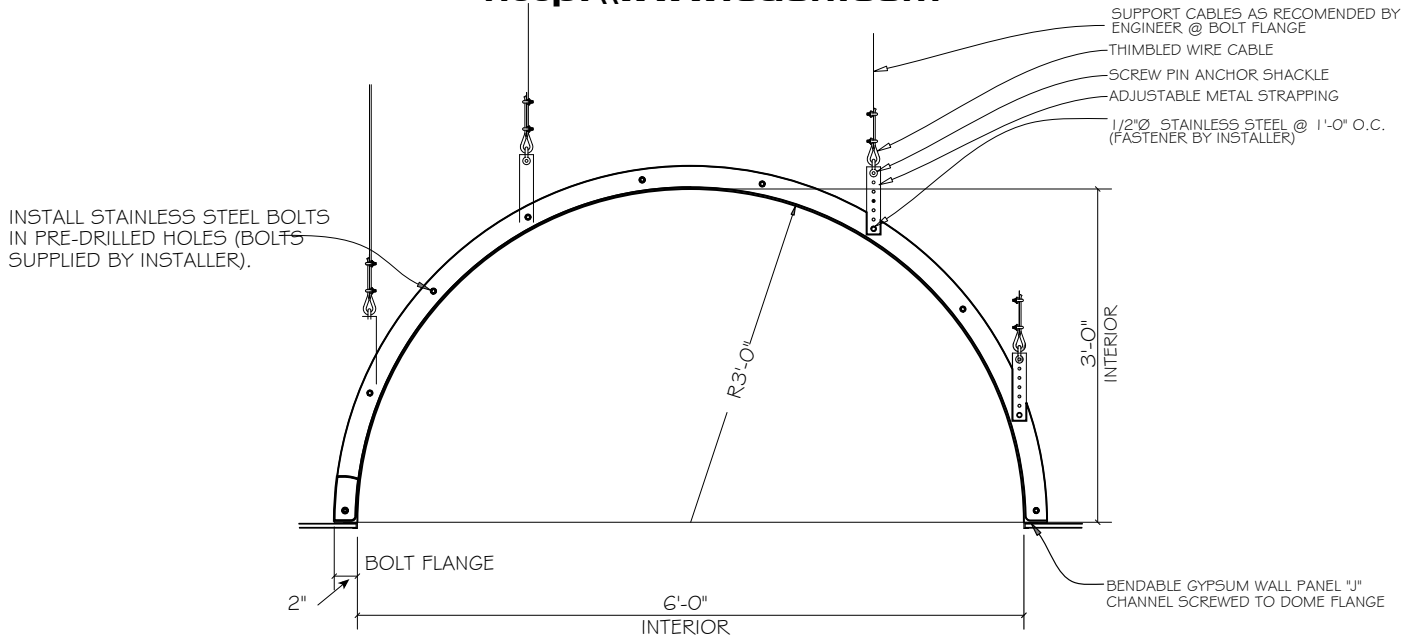

REFLECTED PLAN OF DOME

EDI-509
6' DIA. INTERIOR DOME