
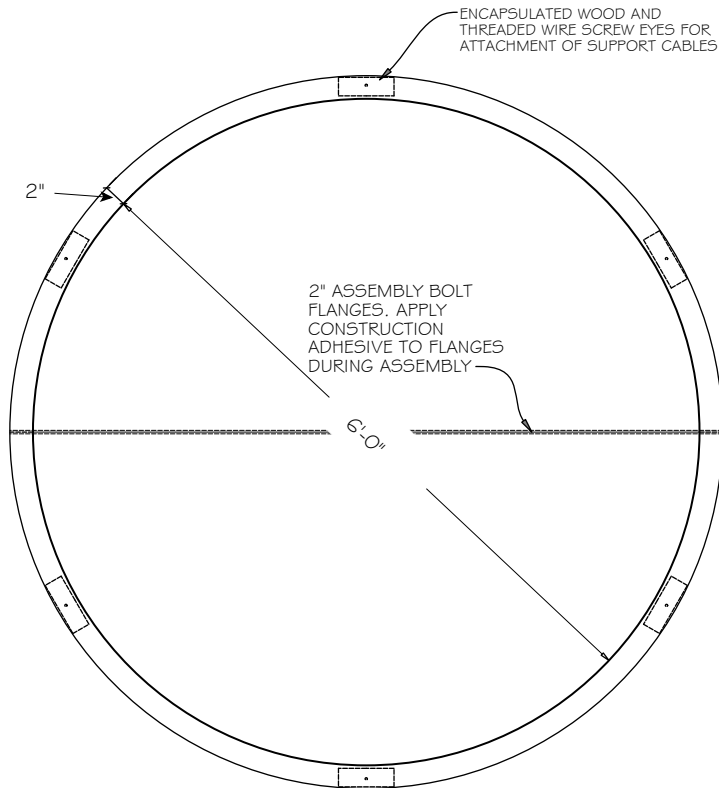


# EDON fiberglass

<http://www.edon.com>

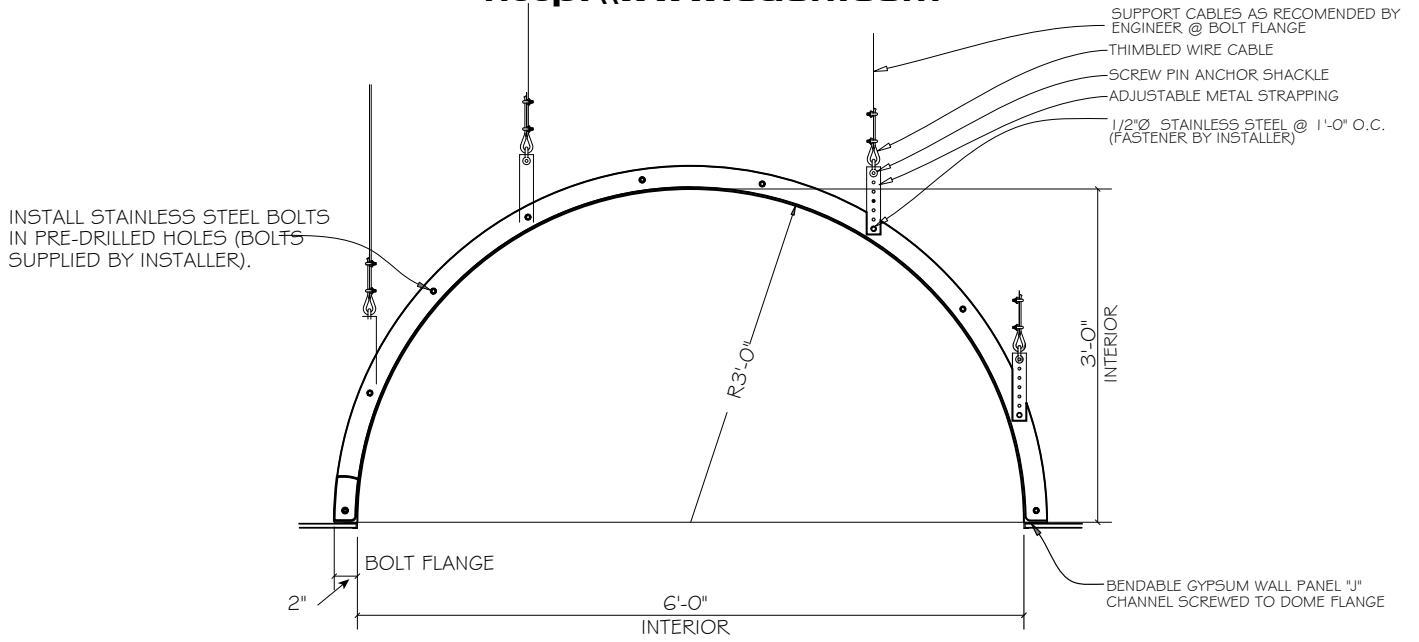

REFLECTED PLAN OF DOME

## EDI-509 6' DIA. INTERIOR DOME