



EDON fiberglass

<http://www.edon.com>

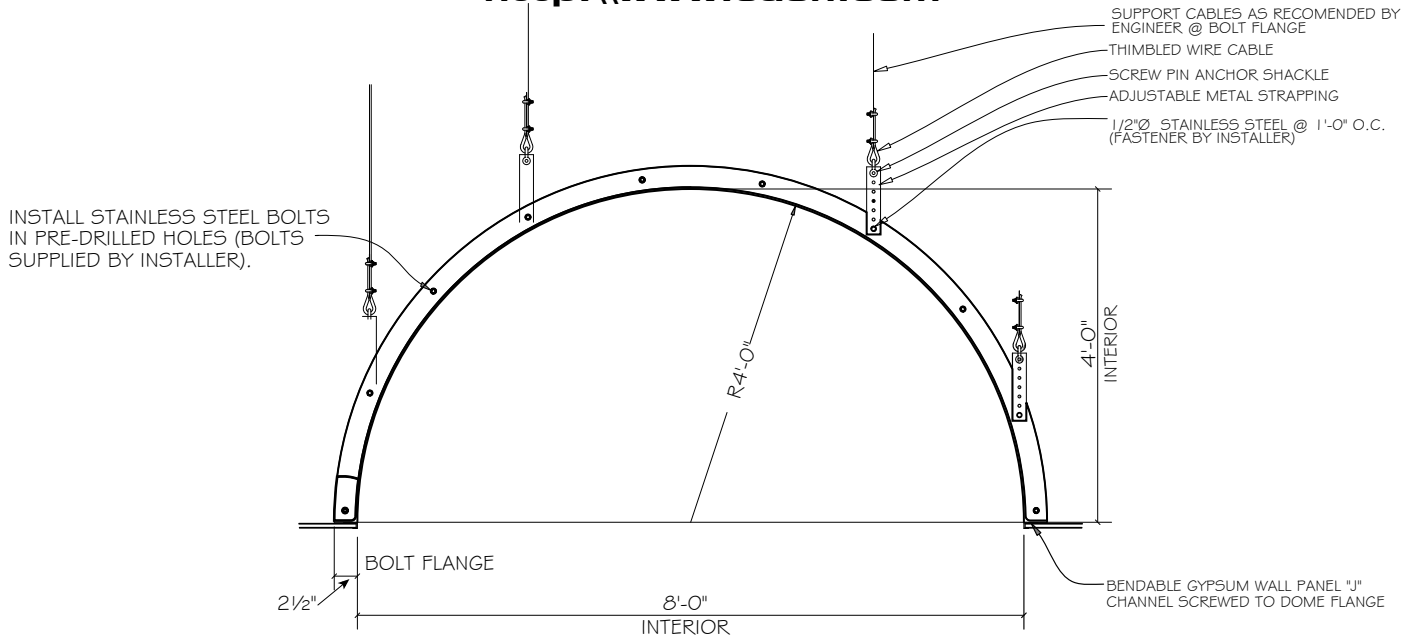

SECTION OF 8' DIA. INTERIOR DOME

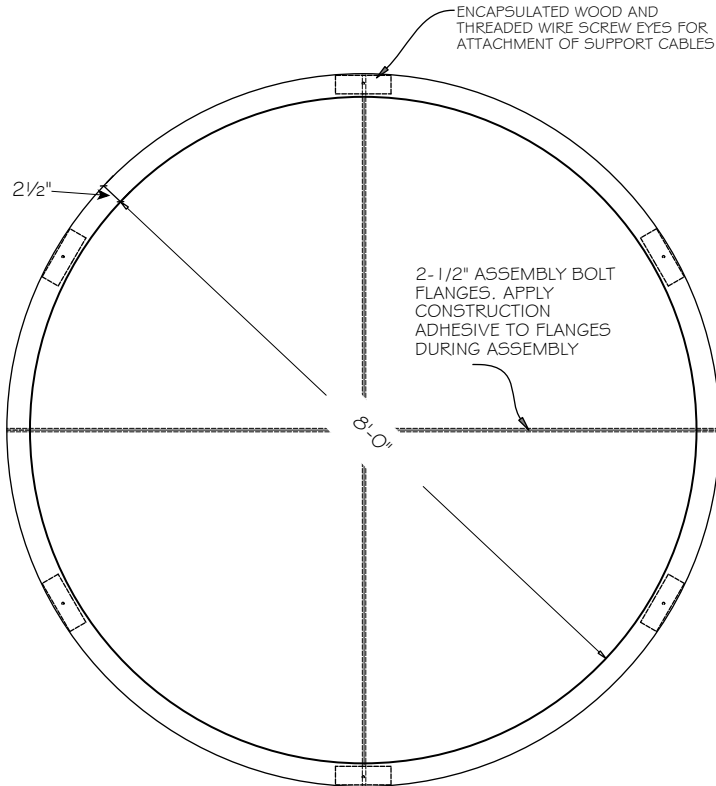

REFLECTED PLAN OF DOME

EDI-510 8' DIA. INTERIOR DOME