



EDON fiberglass

~ www.edon.com ~

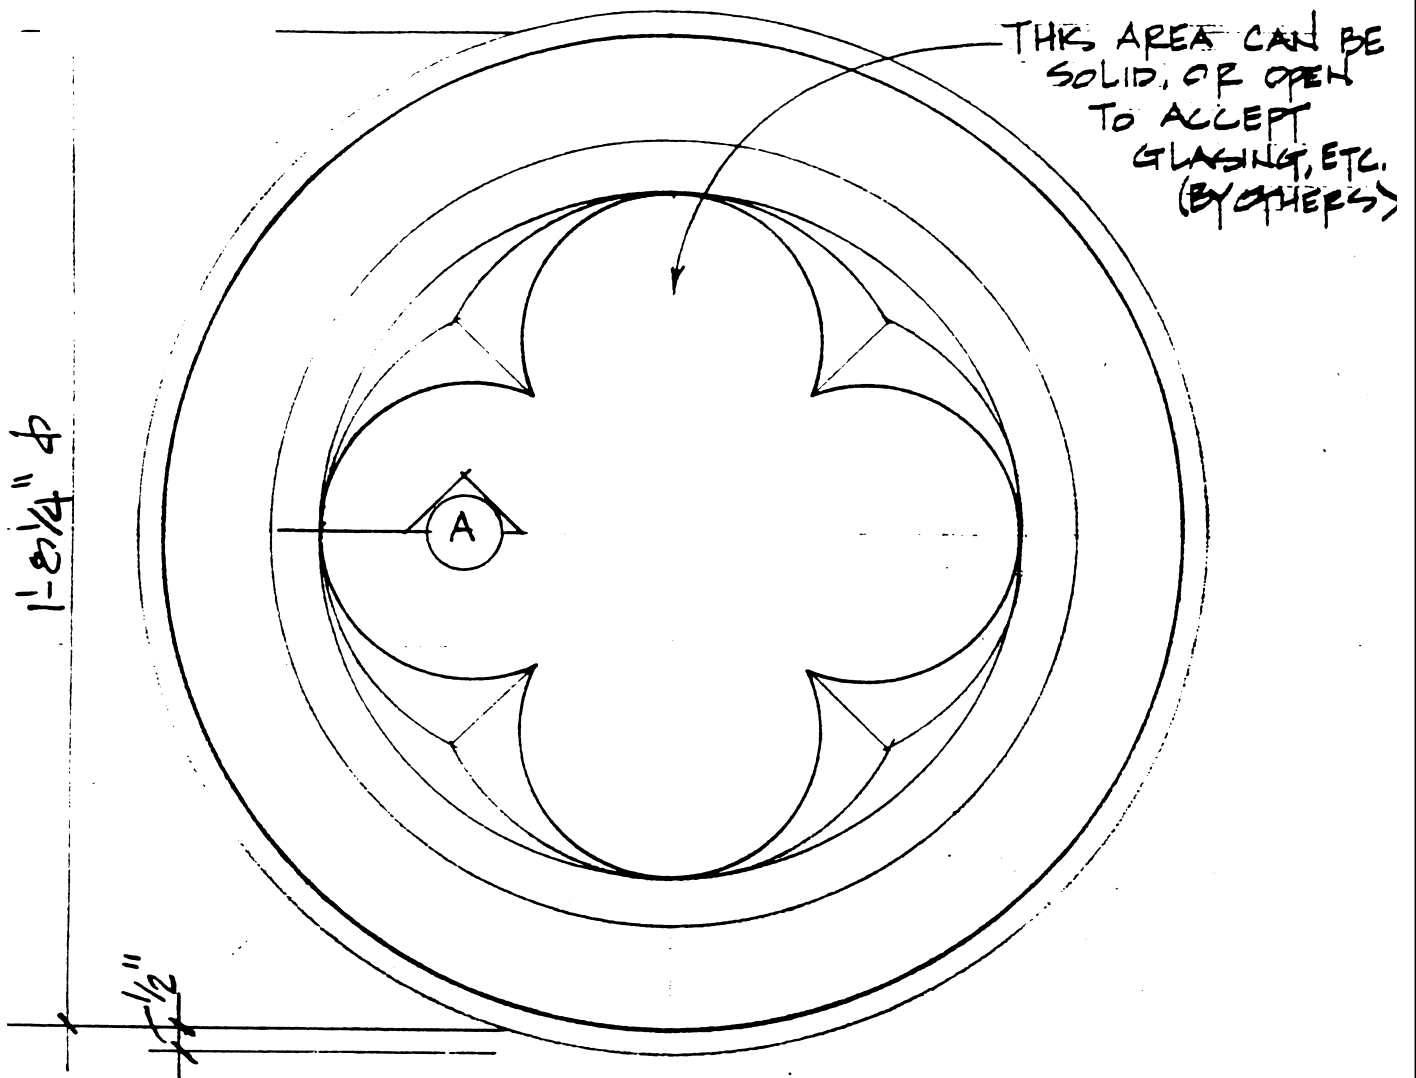

ELEVATION OF 'GOTHIC' MEDALLION

3" = 1'-0"

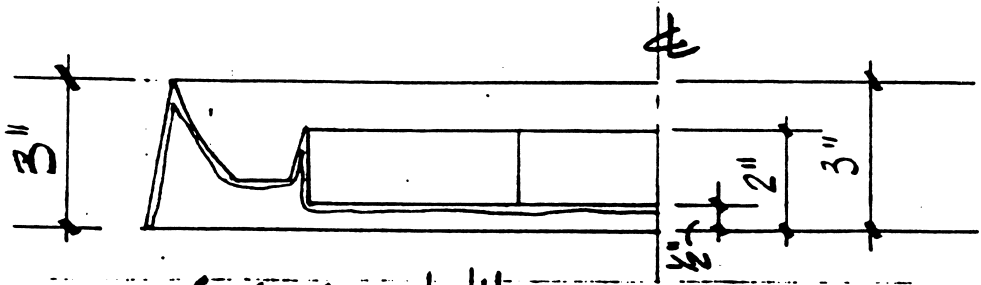

SECTION A

**EM-5 20 1/4" DIA.
GOTHIC MEDALLION OR WINDOW SURROUND**