



# EDON fiberglass


~ [www.edon.com](http://www.edon.com) ~

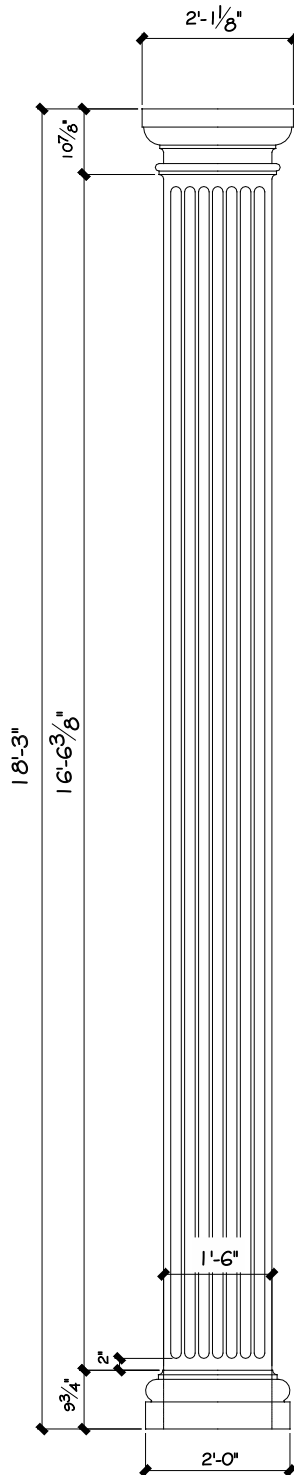

ELEV. OF EP-138 PILASTER

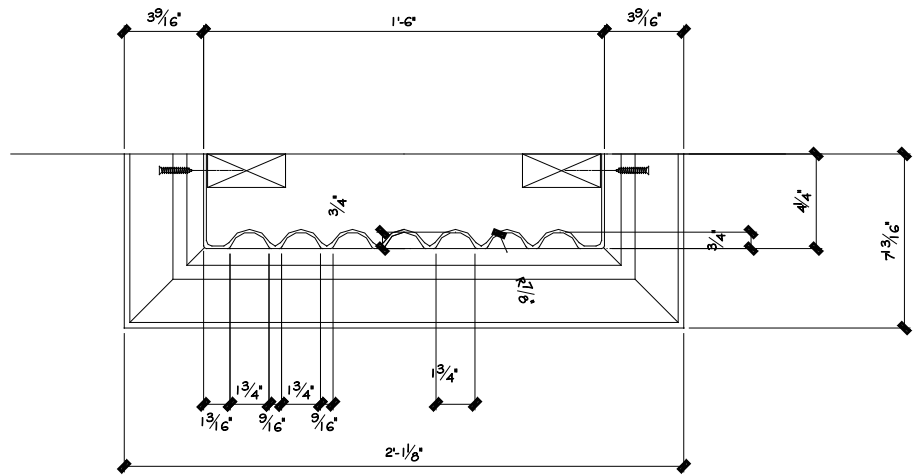

REFLECTED PLAN OF CAPITAL

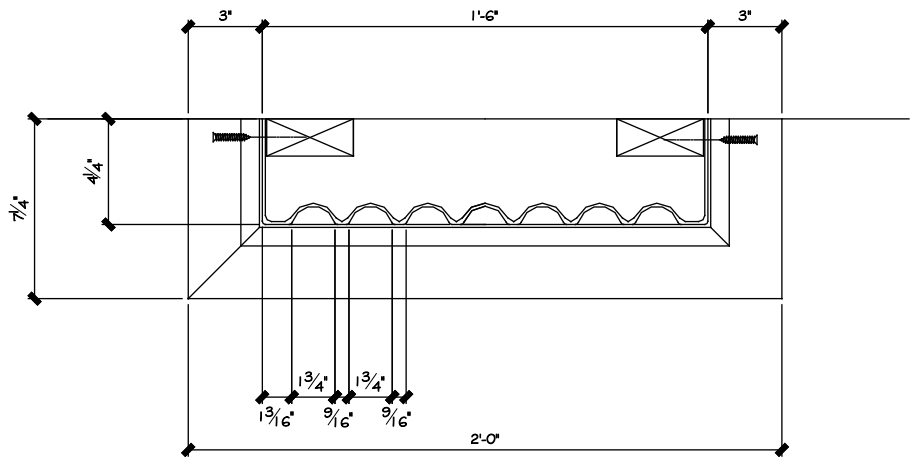

PILASTER BASE

**EP-138 18" SQ. TUSCAN PILASTER**