


# EDON fiberglass

~ www.edon.com ~

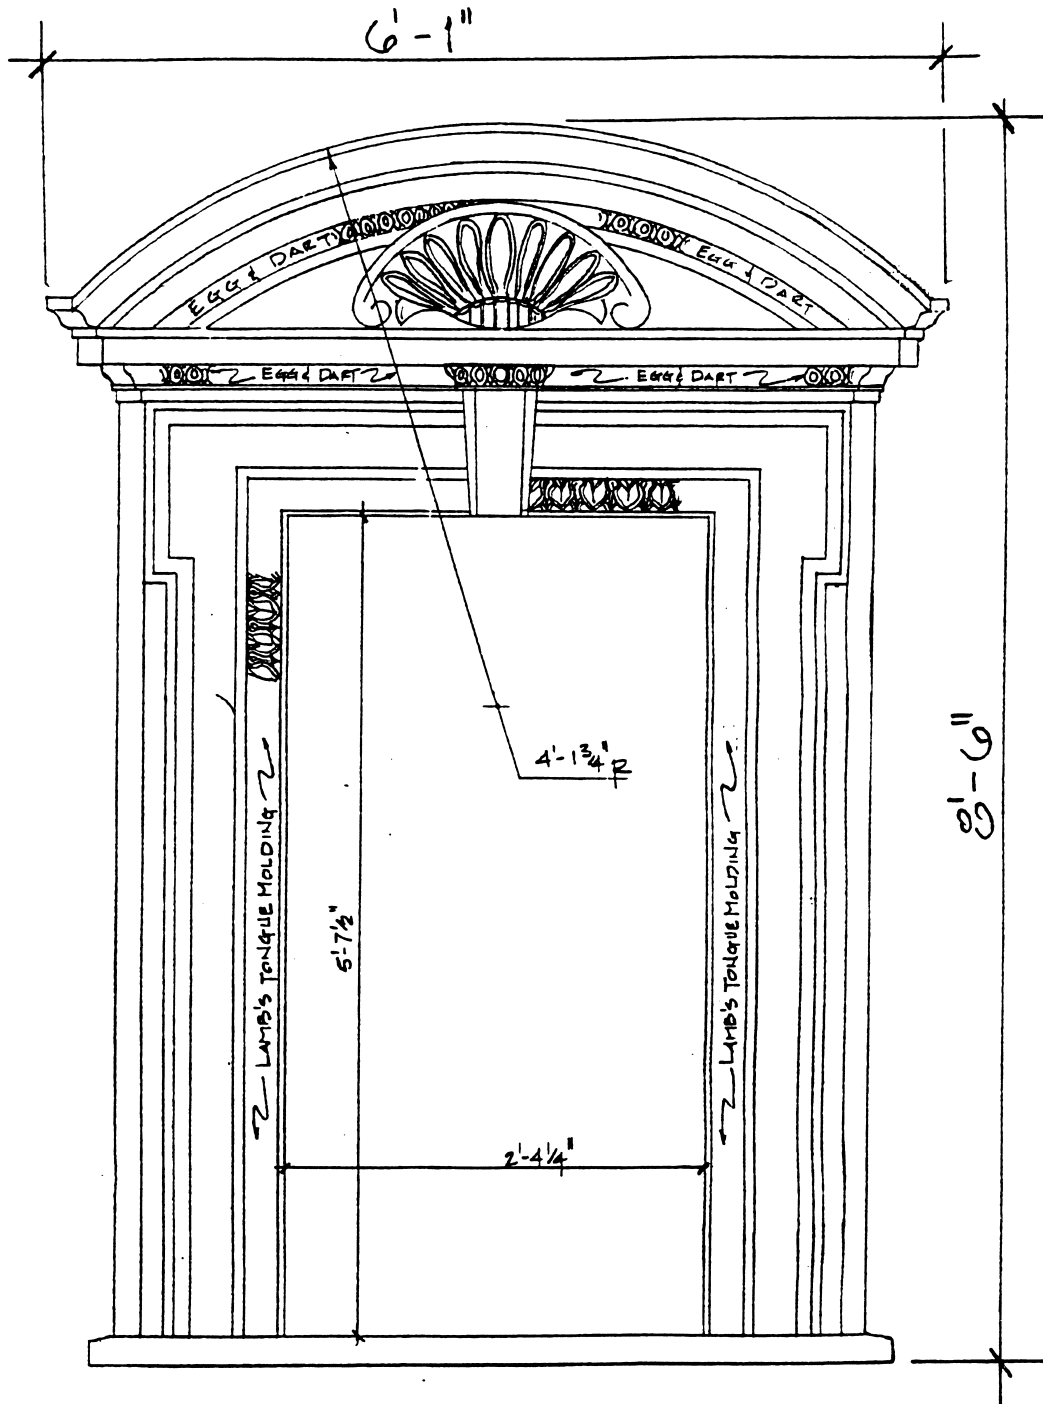

## WS-105 WINDOW DORMER, SEGMENTED ARCH